


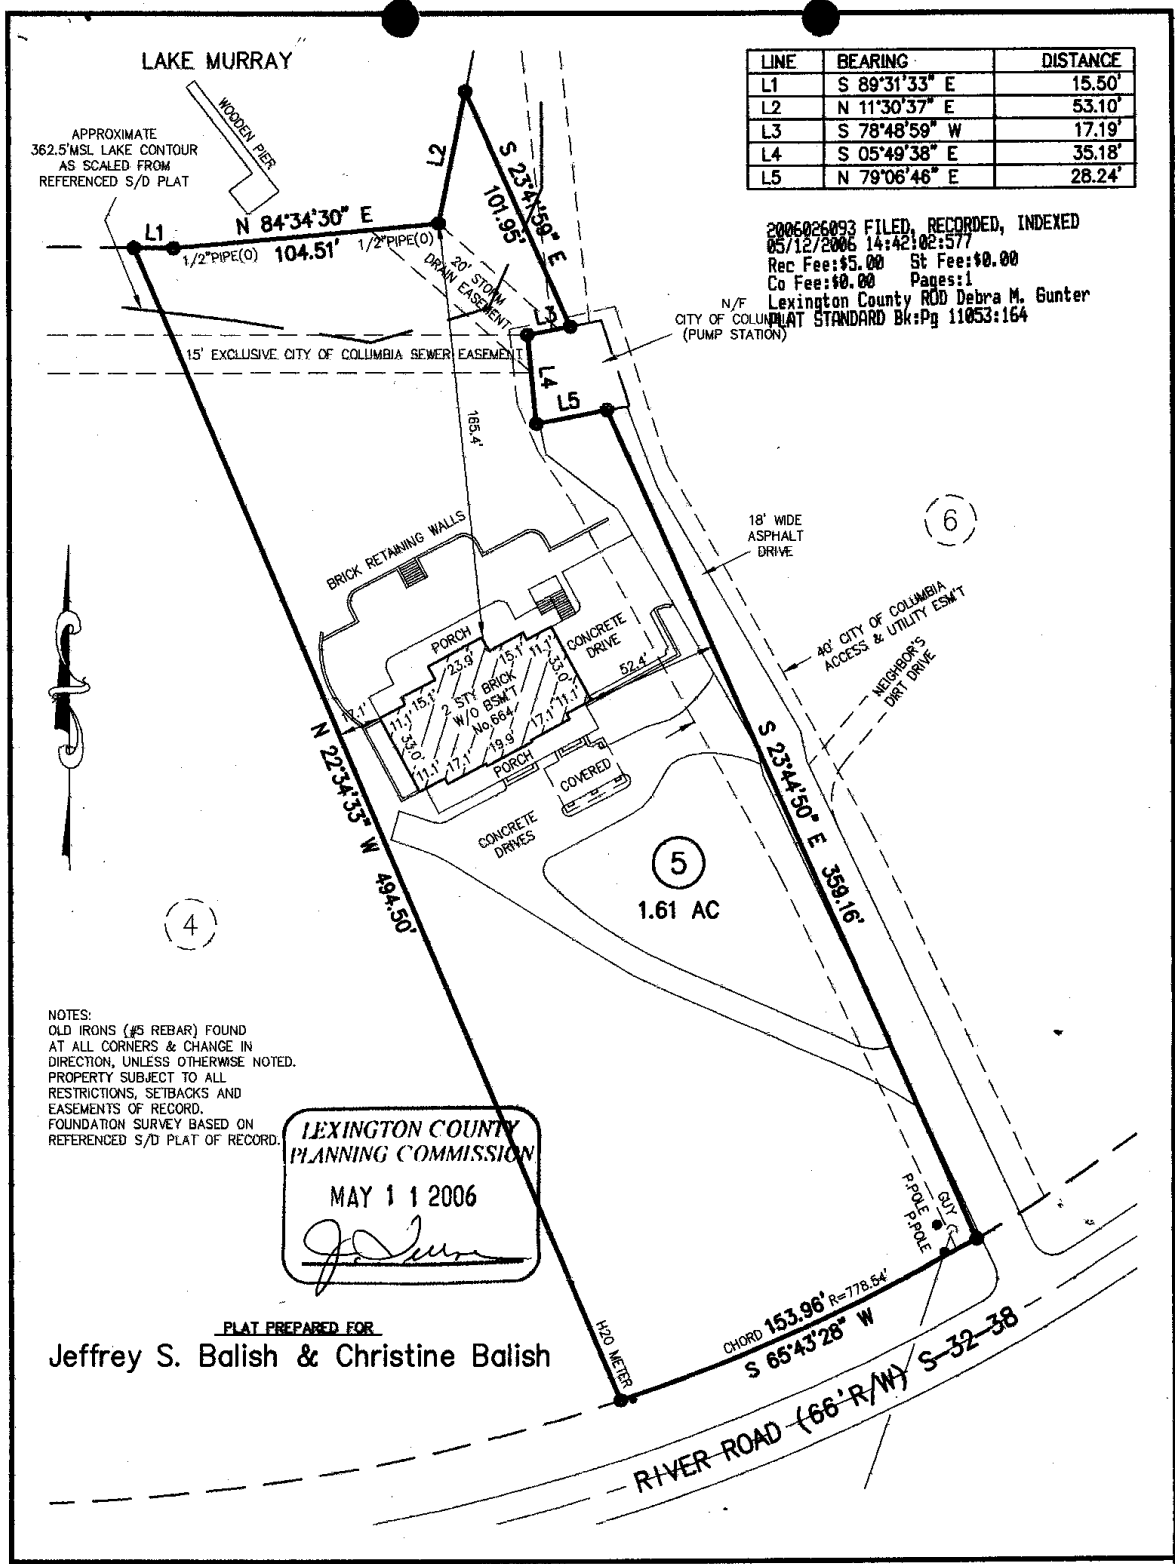

LEXINGTON COUNTY near IRMO, SOUTH CAROLINA

THE SAME BEING DESIGNATED AS LOT 5 AS SHOWN ON A FINAL PLAT OF GEORGETOWN SUBDIVISION, BY W K DICKSON, DATED 6/24/02, AND RECORDED IN THE R.O.D. FOR LEXINGTON COUNTY AT SLIDE 679-5.

REVISED 1/17/06 TO SHOW FINAL IMPROVEMENTS

JULY 10, 2003

30 0 60

SCALE: 1" = 60'

I HEREBY STATE THAT TO THE BEST OF MY KNOWLEDGE, INFORMATION, AND BELIEF, THE SURVEY SHOWN HEREIN WAS MADE IN ACCORDANCE WITH THE REQUIREMENTS OF THE MINIMUM STANDARDS MANUAL FOR THE PRACTICE OF LAND SURVEYING IN SOUTH CAROLINA, AND MEETS OR EXCEEDS THE REQUIREMENTS FOR A CLASS B SURVEY AS SPECIFIED THEREIN; ALSO THERE ARE NO VISIBLE ENCROACHMENTS OR PROJECTIONS OTHER THAN SHOWN.

I HAVE CONSULTED THE F.E.M.A. FLOOD INSURANCE RATE MAP PANEL 450129 0110 G DATED 2/9/00 AND TO THE BEST OF MY KNOWLEDGE & BELIEF, THE PROPERTY IS IN ZONES "X" & "AE" AS SHOWN THEREON.

WILLIAM M. BRASINGTON
PROFESSIONAL LAND SURVEYOR - No.9312

UNITED DESIGN SERVICES, INC.
540 SAINT ANDREWS ROAD, COLUMBIA, SC 29210
PH: (803)750-9142 FAX: (803)750-9142

T.M.S. 2696-03-033

A-5495-092